



**ALTA/ACSM LAND TITLE SURVEY
IN THE CITY OF ORANGE
COUNTY OF ORANGE
STATE OF CALIFORNIA**

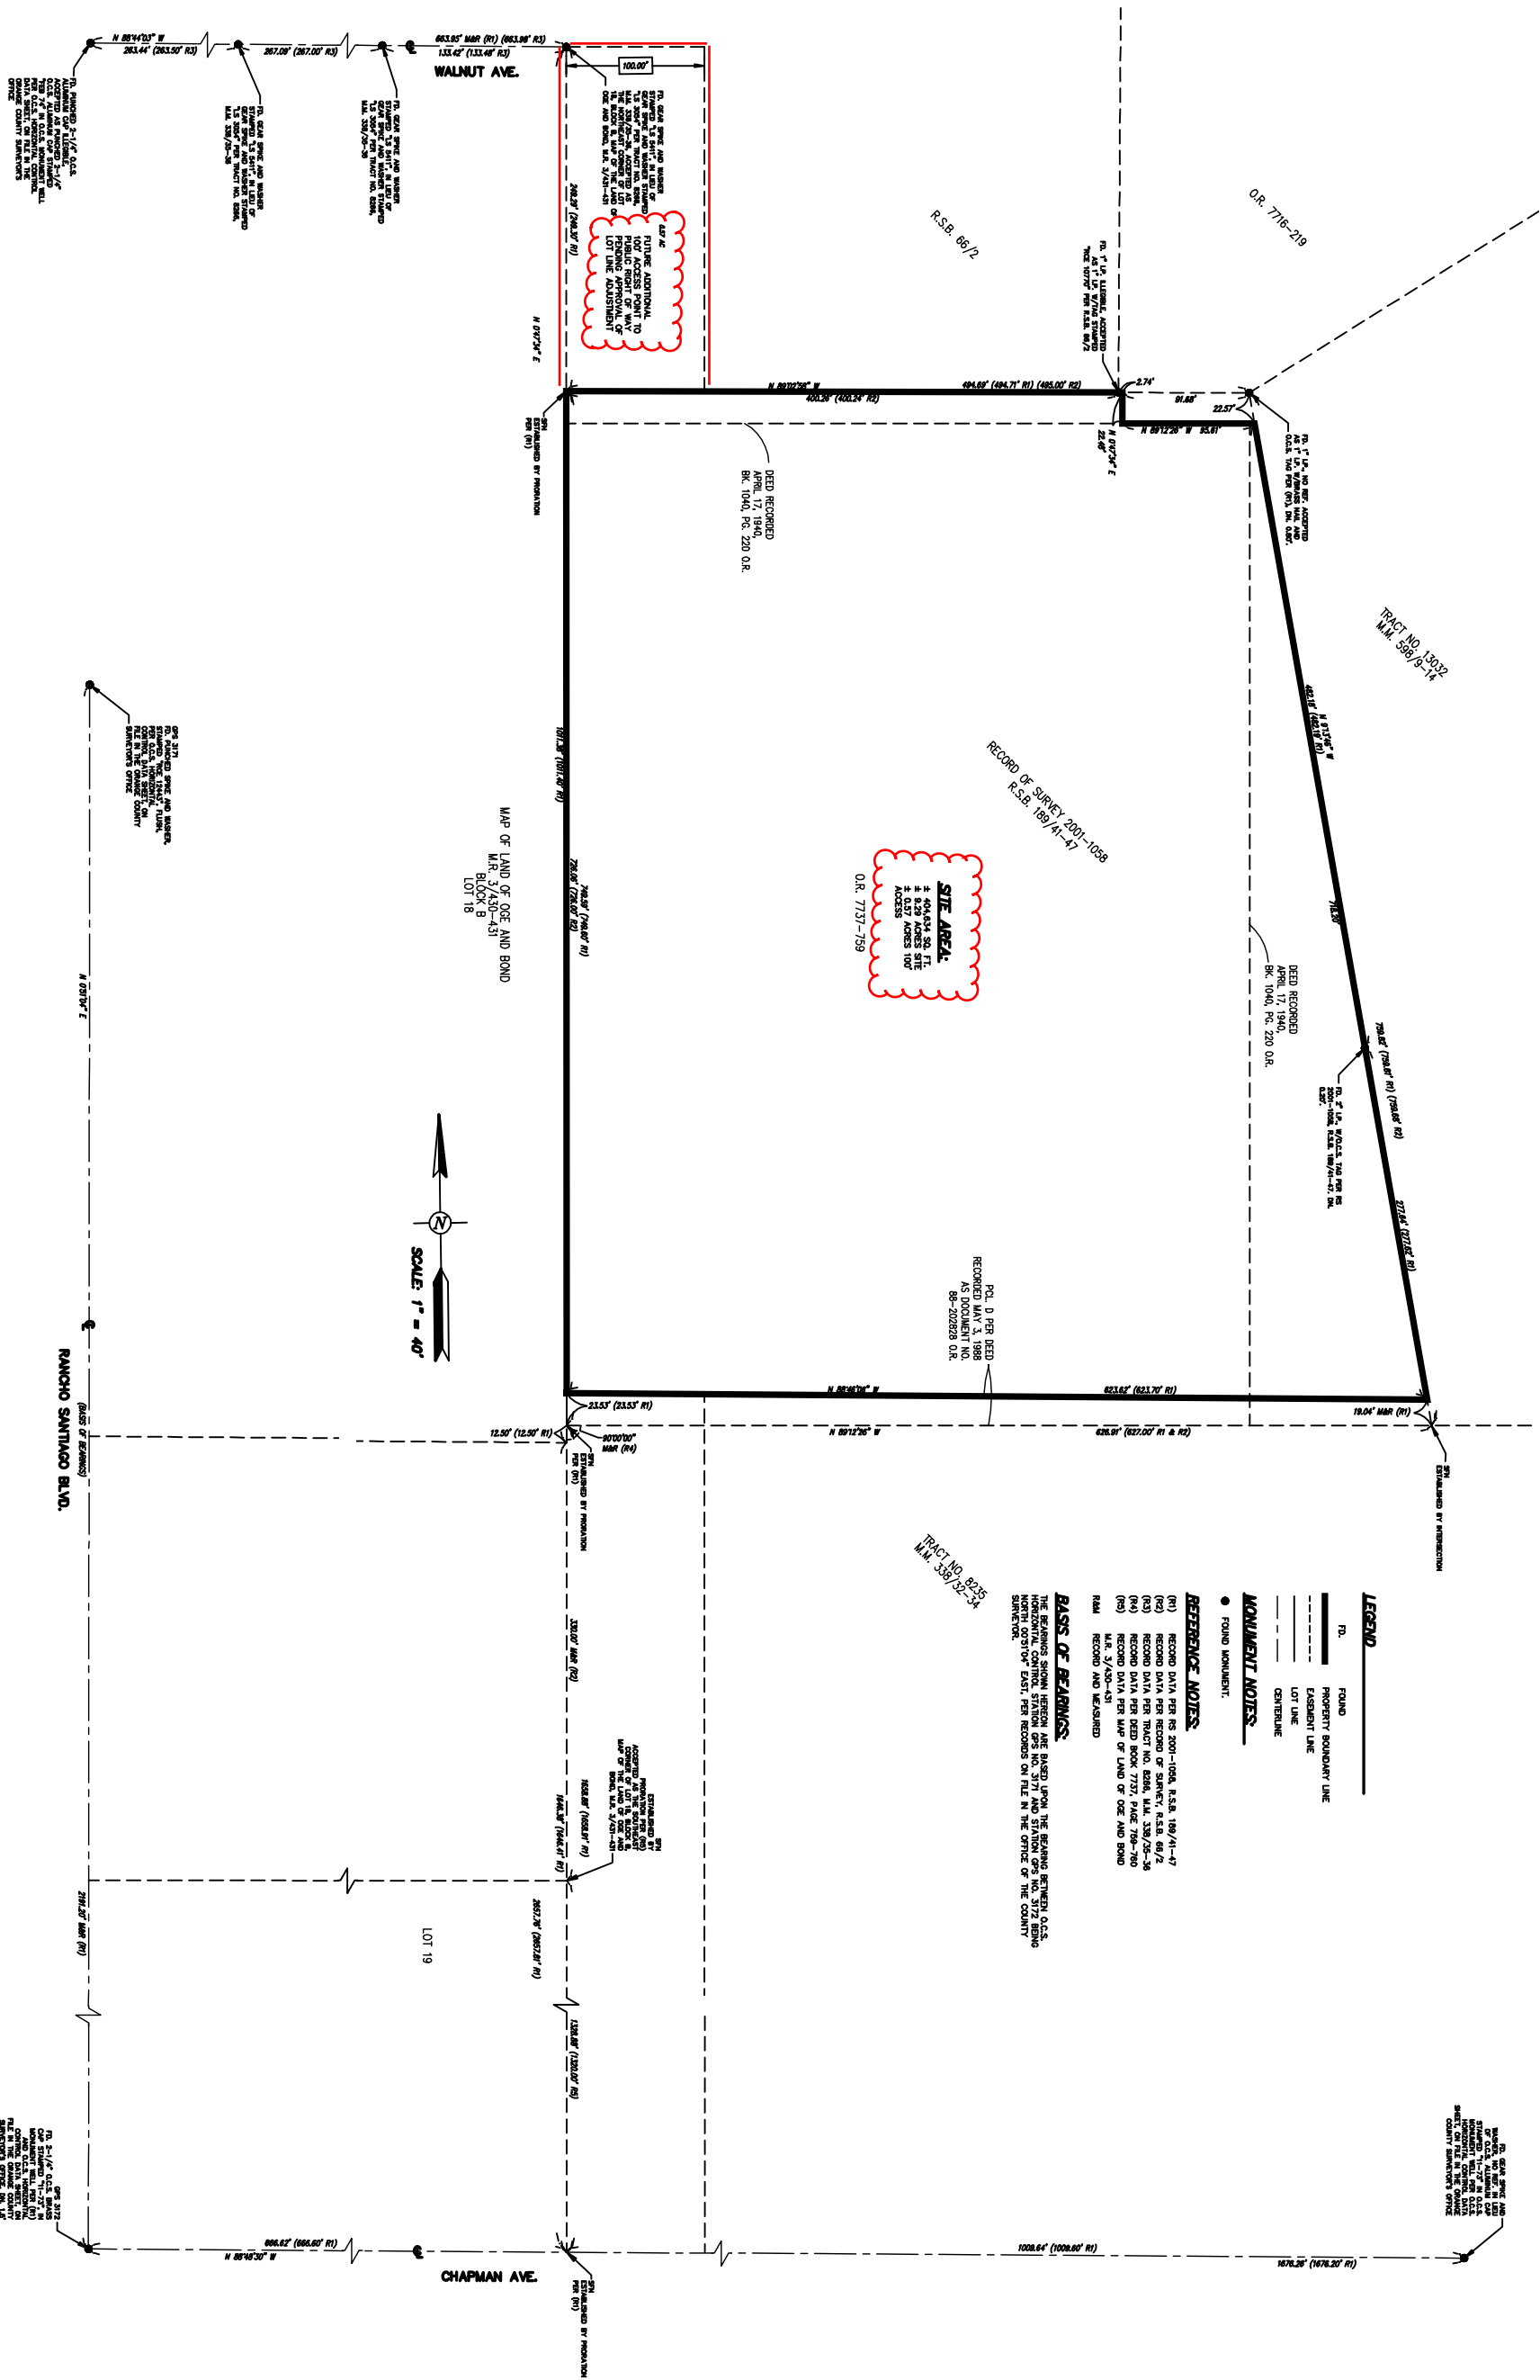

ACCESS 100'
O.R. 7737-759

MAP OF LAND OF O&E AND BOND
BLOCK B
LOT 18

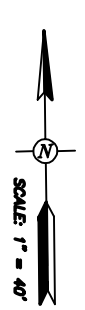

LEGEND

- FOUND
- PROPERTY BOUNDARY LINE
- EASEMENT LINE
- LOT LINE
- CENTRALINE

MONUMENT NOTES

- FOUND MONUMENT.

REFERENCE NOTES

- (02) RECORD DATA PER RECORD OF SURVEY, R.S.B. 86/2
- (04) RECORD DATA PER DEED BOOK 7737, PAGE 769-770
- (05) RECORD DATA PER MAP OF LAND OF O&E AND BOND

BASIS OF BEARINGS


TRACT NO. 8235
M.M. 388/32-34

RECORDED MAY 3, 1988
AS DOCUMENT NO.
88-202828 O.R.

RECORD OF SURVEY 2001-1058
R.S.B. 189/41-47

DEED RECORDED
APRIL 17, 1940,
BK. 1040, PG. 220 O.R.

DEED RECORDED
APRIL 17, 1940,
BK. 1040, PG. 220 O.R.

RECORDED MAY 3, 1988
AS DOCUMENT NO.
88-202828 O.R.





<p>ALTA / ACSM LAND TITLE SURVEY FOR: ORANGE UNIFIED SCHOOL DISTRICT 818 N. RANCHO SANTIAGO BOULEVARD ORANGE, CALIFORNIA COUNTY OF ORANGE, STATE OF CALIFORNIA</p>	<p>PREPARED BY: GUIDA SURVEYING INC. 8041 BRIDGE BOLLINGER, SUITE 400 ORANGE, CALIFORNIA 92667 (949) 777-6800 FAX (949) 777-6800 WWW.GUIDASURVEYING.COM</p>	<p>REVISIONS</p> <table border="1" style="width: 100%; border-collapse: collapse;"> <thead> <tr> <th style="width: 5%;">NO.</th> <th style="width: 15%;">DATE</th> <th style="width: 80%;">DESCRIPTION</th> </tr> </thead> <tbody> <tr> <td> </td> <td> </td> <td> </td> </tr> </tbody> </table>	NO.	DATE	DESCRIPTION												
NO.	DATE	DESCRIPTION															